


# Jarðvísir

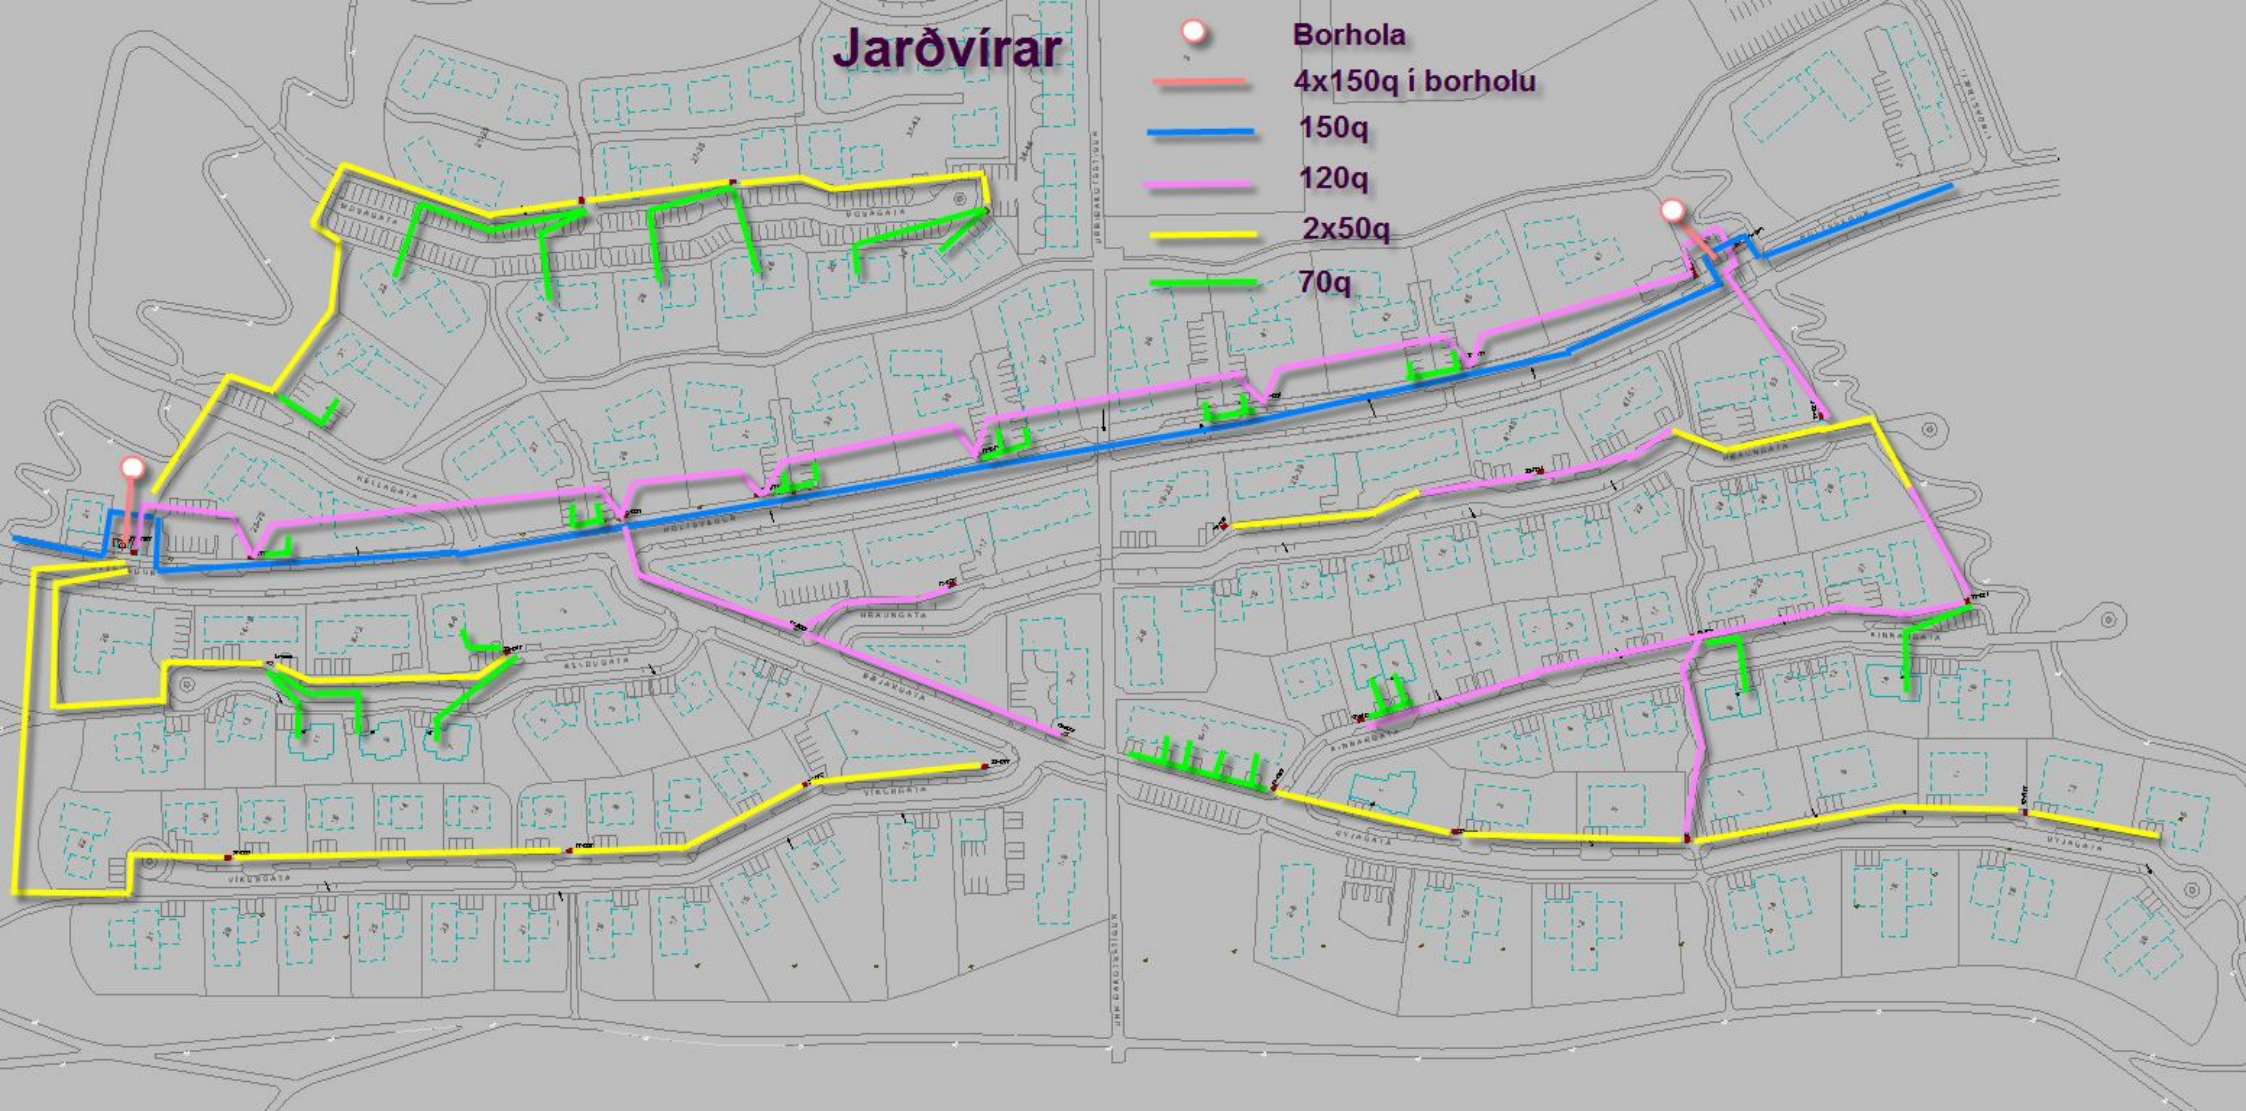

- Borhola
- 4x150q í borholu
- 150q
- 120q
- 2x50q
- 70q